


FRONT VIEW

SECTION 'A-A'

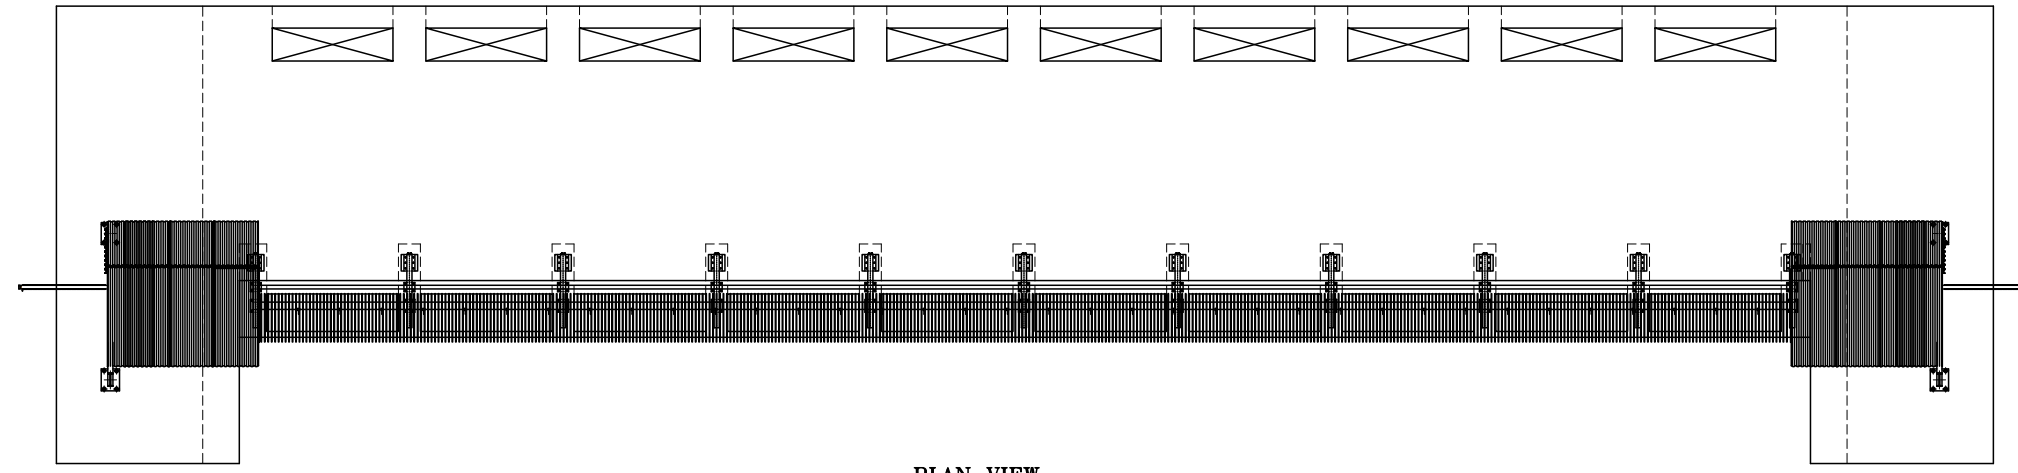

07	CARRIAGE	
06	DISCHARGE CONTANER (NOT IN JASH SCOPE)	
05	SUPPORTING FRAME	
04	OVERHEAD TRACK	
03	GRAB	
02	HORIZONTAL I-BEAM FOR RAKED BARS	
01	RAKED BARS	
SR. No.	DESCRIPTION	MATERIAL

**PART LIST**

CLIENT : M/s -

PROJECT : -


QTY. : 01 No.

NOTE:-

- ALL DIMENSIONS ARE IN MILLIMETERS UNLESS OTHERWISE SPECIFIED .
- ALLOWABLE DEVIATION FOR DIMENSIONS WITHOUT SPECIFIED TOLERANCES TO BE AS PER IS : 2102.
- ALL FASTENERS (NUT, BOLTS AND WASHERS) FOR SCREEN ASSEMBLY TO BE OF -----.

THIS REFERENCE DRAWING IS NOT SPECIFIC TO THE REQUIREMENT OF THE CLIENT AND IS SUBMITTED TO GIVE A GENERAL IDEA OF PRODUCT TO BE GIVEN. A DETAILED DRAWING SPECIFIC TO THE CLIENT REQUIREMENT WILL BE SUBMITTED LATER ON UPON RECEIPT OF ORDER. HENCE DESIGN, DIMENSION AND MATERIAL OF CONSTRUCTION IS FOR GENERAL REFERENCE ONLY AND SUBJECT TO CHANGE.


REV.	REVISIONS	DATE	REV.BY	APPD.BY
REVISION TABLE				



**JASH ENGINEERING LTD.**  
INDORE ( INDIA )

REFERENCE DRAWING FOR  
INSTALLATION OF SUPERSTRUCTURE WITH  
SUSPENDED GRAB MECHANISM

PROJECTION

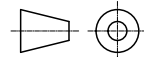

SCALE : NTS. DT.: ----

APPD	---	DWG. SUBMITTED IN PDF FORMAT
CHKD	---	
DRN.	---	
DRG.NO.	JE/SM/M/GAC/REF.	REV. RO